
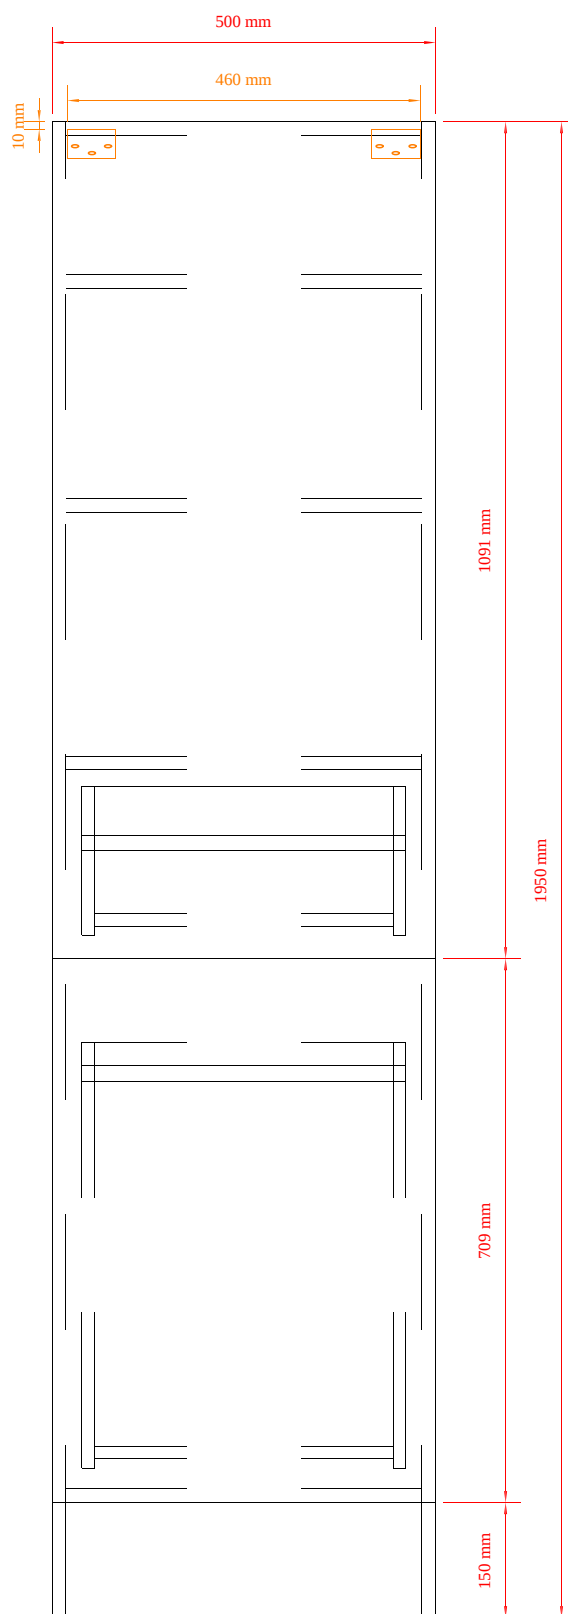


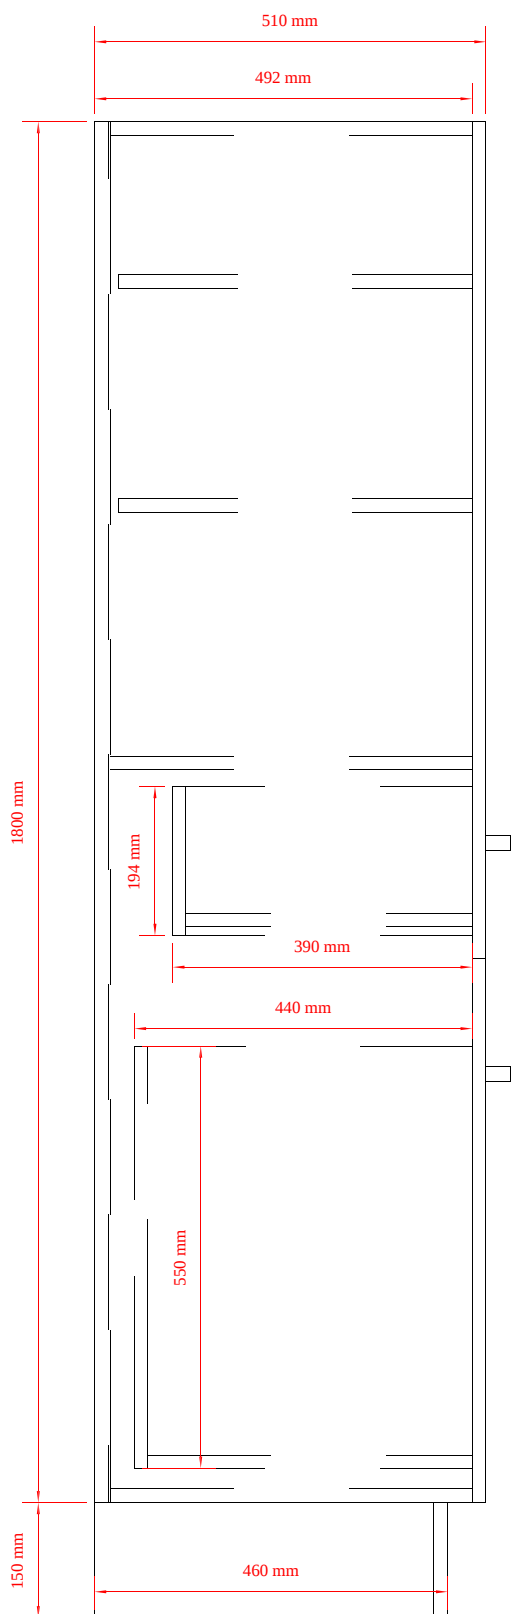

ś ADA	PM
TYP	KNPM50
M 1:10	